

TABLA N°2: RESUMEN VOLUMENES DE POZOS Y PISCINA

NOMBRE	SUP_m2	SUP_ha	VOL_m3	E(m)	N(m)
PISCINA	818.6	0.10	2112.5	336576.171	6377358.751
POZO 2	7500.0	0.75	9267.1	336506.000	6377023.000
POZO 3	5300.0	0.53	1087.9	336389.000	6376977.000
POZO 4	7348.4	0.70	43099.4	336166.529	6376946.252
POZO 5	7775.7	0.80	70312.8	336568.884	6377451.788
POZO 6	8561.4	0.90	77751.5	335826.043	6376955.386

TABLA N°2: RESUMEN VOLUMENES DE POZOS Y PISCINA ENERO 2025


NOMBRE	SUP_m2	SUP_ha	VOL_m3	E(m)	N(m)
PISCINA	818.6	0.10	2112.5	336576.171	6377358.751
POZO 2	7500.0	0.75	RELLENADO TOTAL	336506.000	6377023.000
POZO 3	5300.0	0.53	RELLENADO TOTAL	336389.000	6376977.000
POZO 4	7348.4	0.70	POR RELLENAR 9.600	336166.529	6376946.252
POZO 5	7775.7	0.80	POR RELLENAR 17.000	336568.884	6377451.788
POZO 6	8561.4	0.90	CUBIERTO DE AGUA	335826.043	6376955.386

LEVANTAMIENTO TOPOGRAFICO
Y DIBUJO


CRISTHIAN ESPINOZA FIGUEROA
TOPOGRAFO
932508550

PLANTA TOPOGRAFICA


ESCALA 1:2000

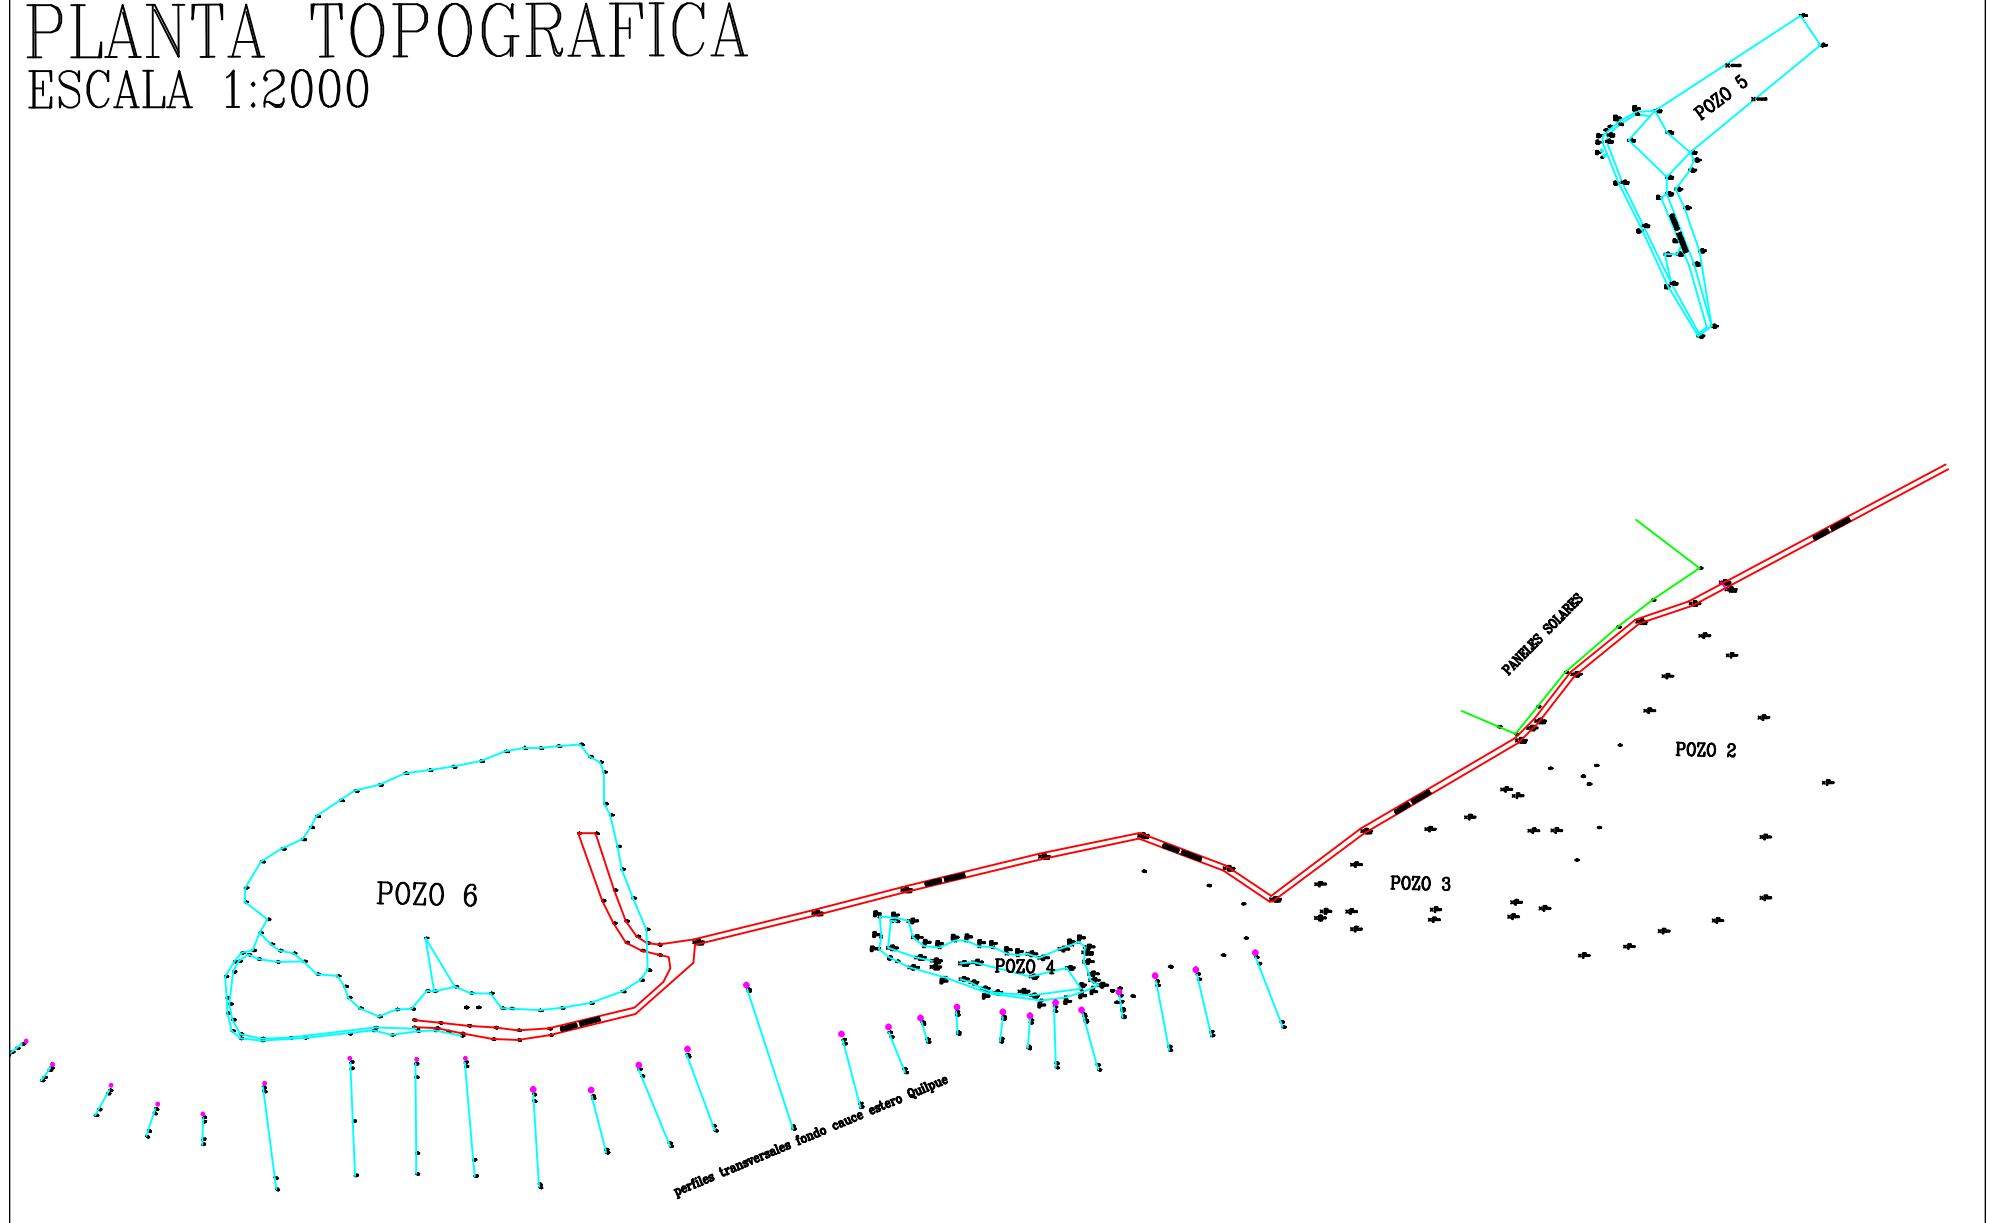


PERFILES TRANSVERSALES DEL 1 AL 26 DE AGUAS ABAJO A AGUAS ARRIBA
EN ESTA LAMINA DEL 21 AL 26

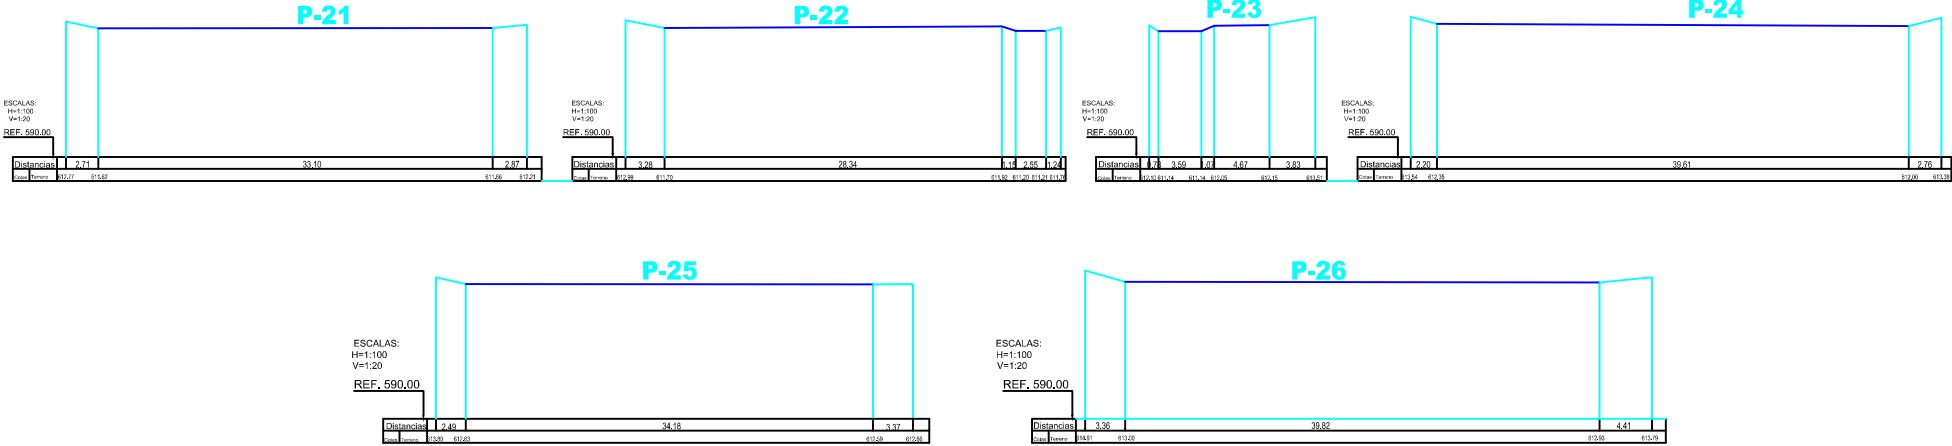

PERFILES TRANSVERSALES DEL 1 AL 26 DE AGUAS ABAJO A AGUAS ARRIBA EN ESTA LAMINA DEL 10 AL 20

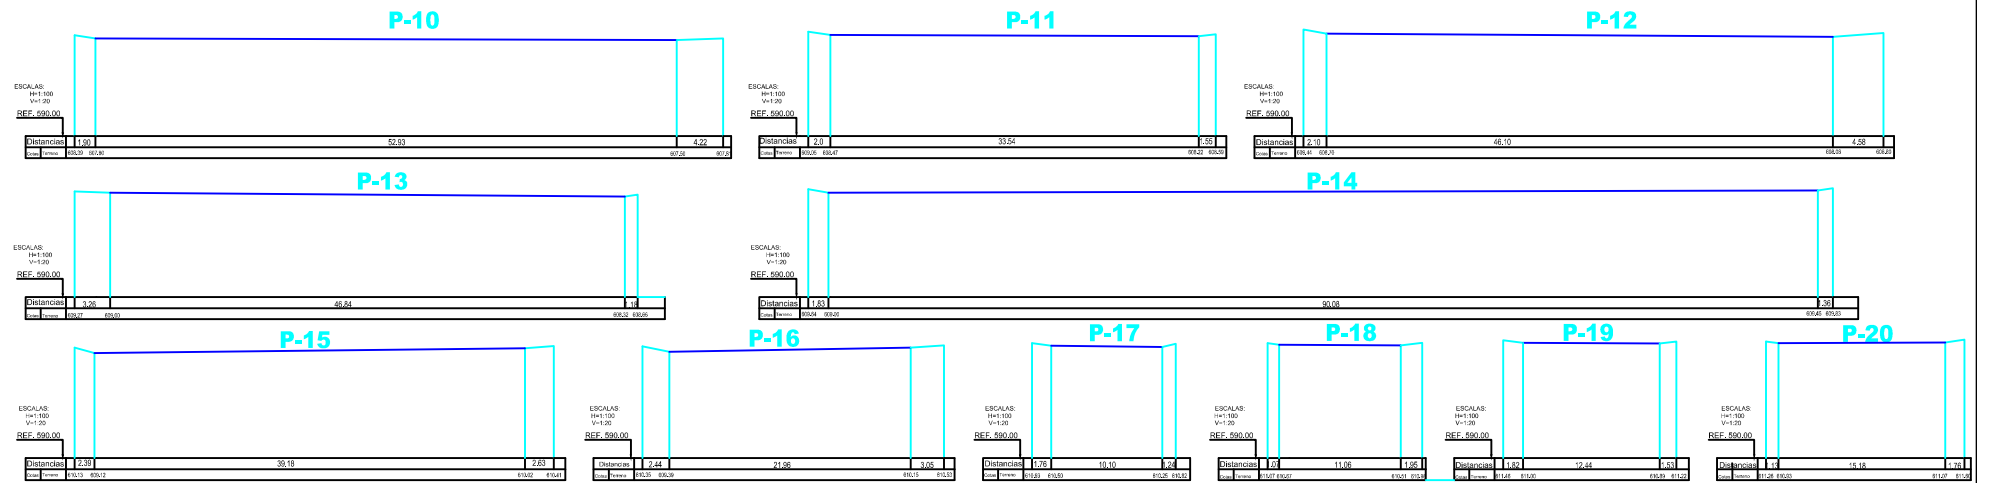

PERFILES TRANSVERSALES DEL 1 AL 26 DE AGUAS ABAJO A AGUAS ARRIBA
EN ESTA LAMINA DEL 1 AL 9

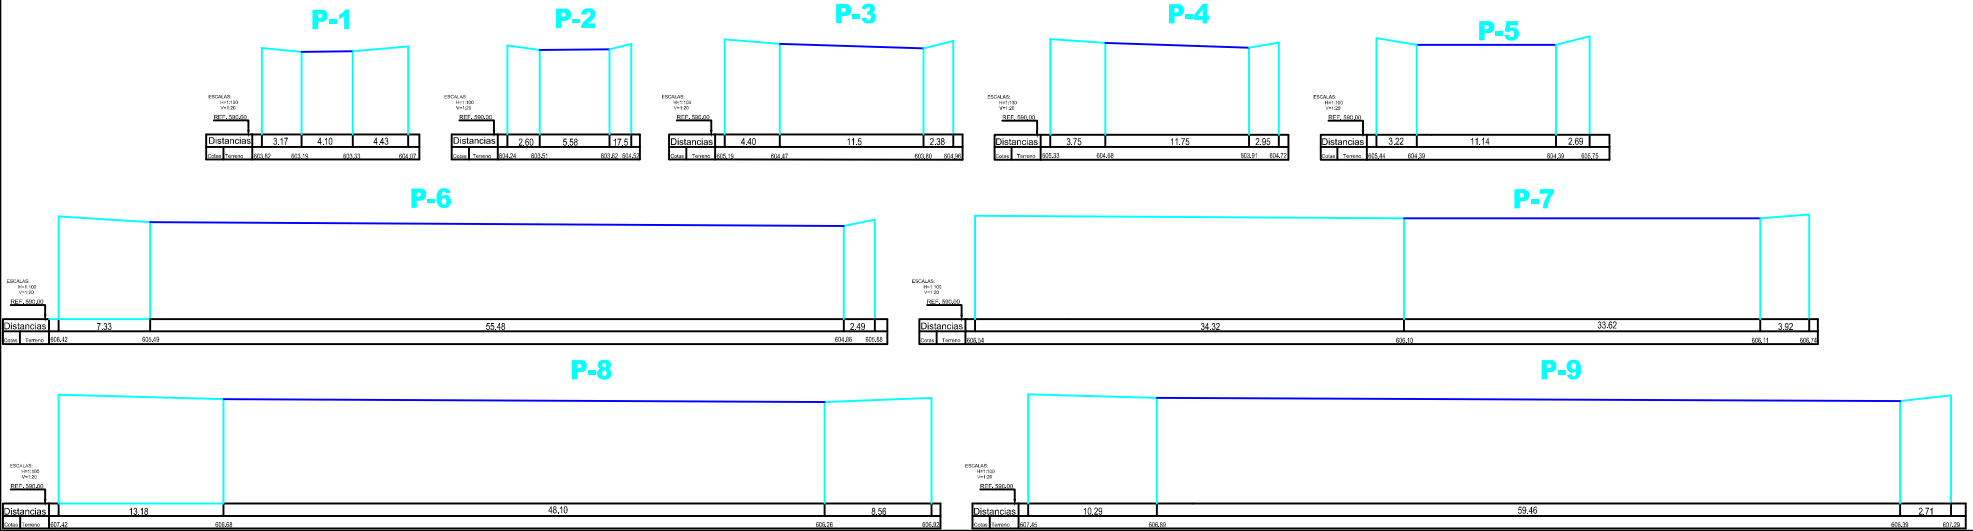




PERFIL LONGITUDINAL DE CAUCE ESTERO QUILPUE

ESCALAS:
H=1:500
V=1:50

REF. 590.00

Distan- cias	Parciales	Acumuladas	Cotas
	0.00		
	25.00		603.25
	50.00		603.55
	75.00		604.00
	100.00		604.50
	125.00		604.40
	150.00		605.15
	175.00		606.10
	200.00		606.40
	225.00		606.55
	250.00		607.60
	275.00		608.32
	300.00		608.53
	325.00		608.70
	350.00		609.22
	375.00		609.35
	400.00		609.66
	425.00		610.35
	450.00		610.57
	475.00		610.95
	500.00		611.05
	525.00		611.65
	550.00		611.80
	575.00		612.10
	600.00		612.20
	625.00		612.60
	650.00		612.95
	675.00		612.95
	700.00		612.95
	725.00		612.95
	750.00		612.95
	775.00		612.95
	800.00		612.95

CUBICACION M3 DE AGUA EN POZO 6

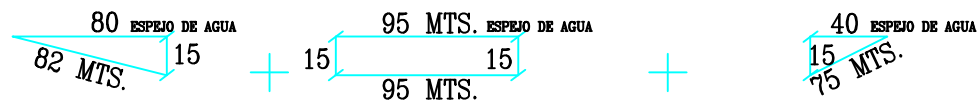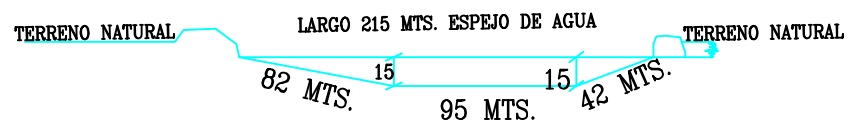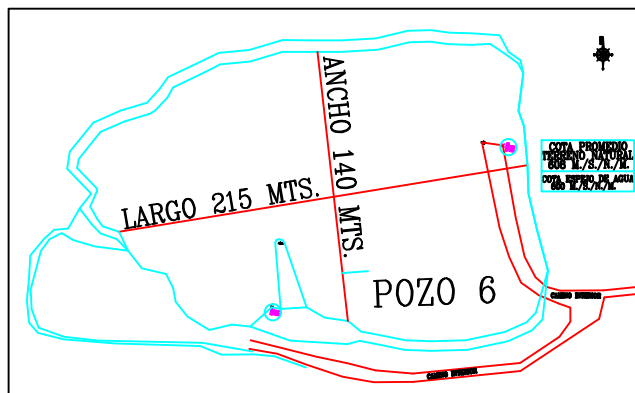

LATERAL
 80 LARGO
 40 ANCHO PROMEDIO
 7 PROMEDIO ESPEJO A FONDO
 TOTAL 80X40X7=22.400 M³

CENTRO
 95 LARGO
 115 ANCHO
 15 ESPEJO A FONDO
 95X115X15=163.875 M³

LATERAL
 40 LARGO
 150 ANCHO
 7 PROMEDIO ESPEJO A FONDO
 40X150X7=42.000 M³

TOTAL VOLUMEN DE AGUA POZO 6= 228.275 M³