
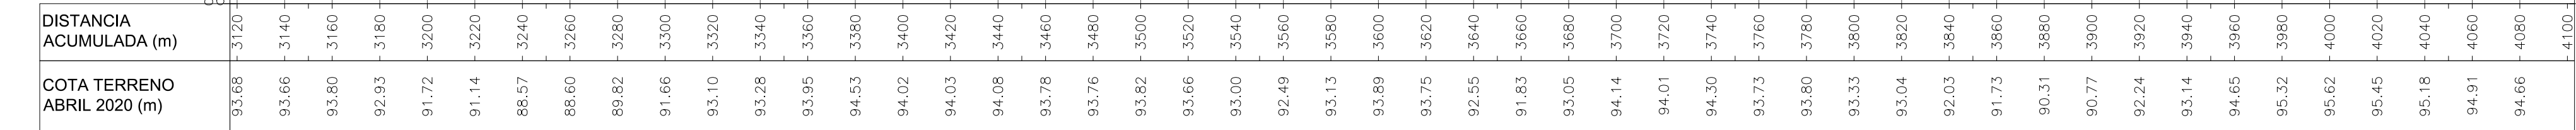
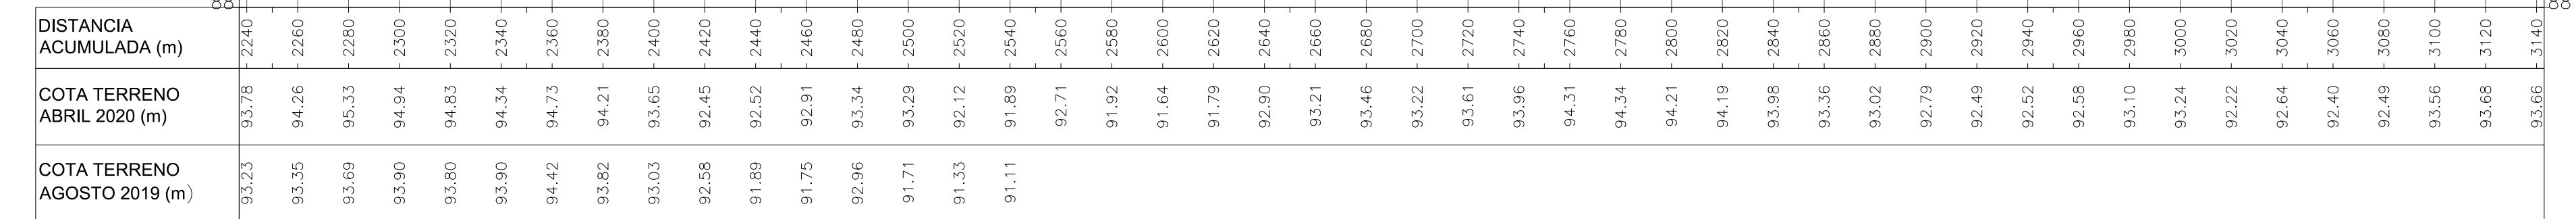


ESC: H 1:2000
ESC: V 1:200

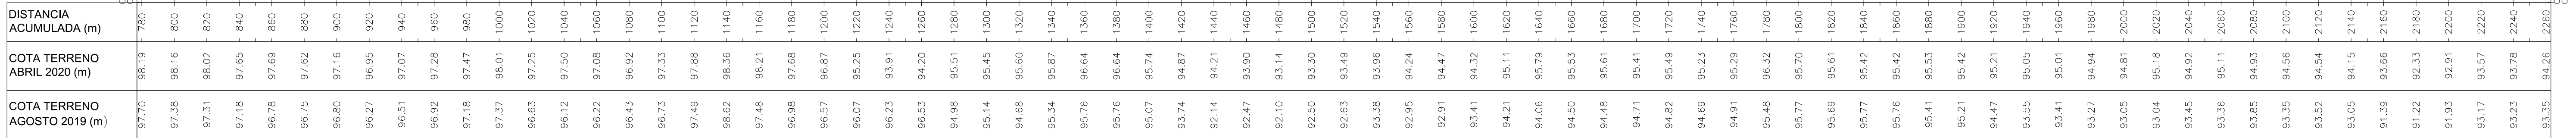

SIMBOLOGIA	
LINEA TERRENO ABRIL 2020	—————
LINEA TERRENO AGOSTO 2019	- - - - -
EJE DE SECCIÓN TRANSVERSAL	- - - - -

[illegible]